

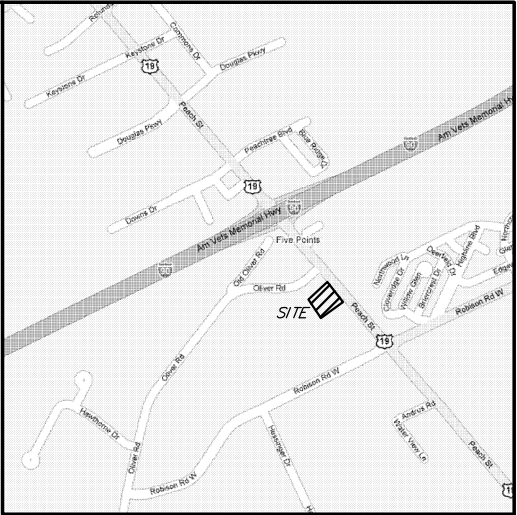


**SITE PLAN
FOR
CAMBRIA SUITES HOTEL
SUMMIT TOWNSHIP
COUNTY OF ERIE, STATE OF PENNSYLVANIA**

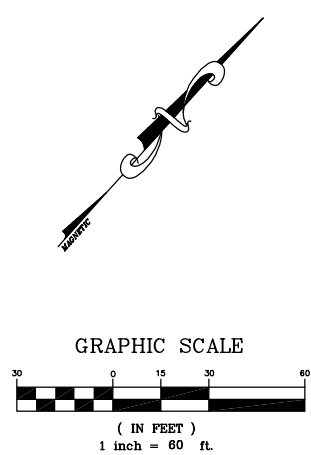

LOCATION MAP

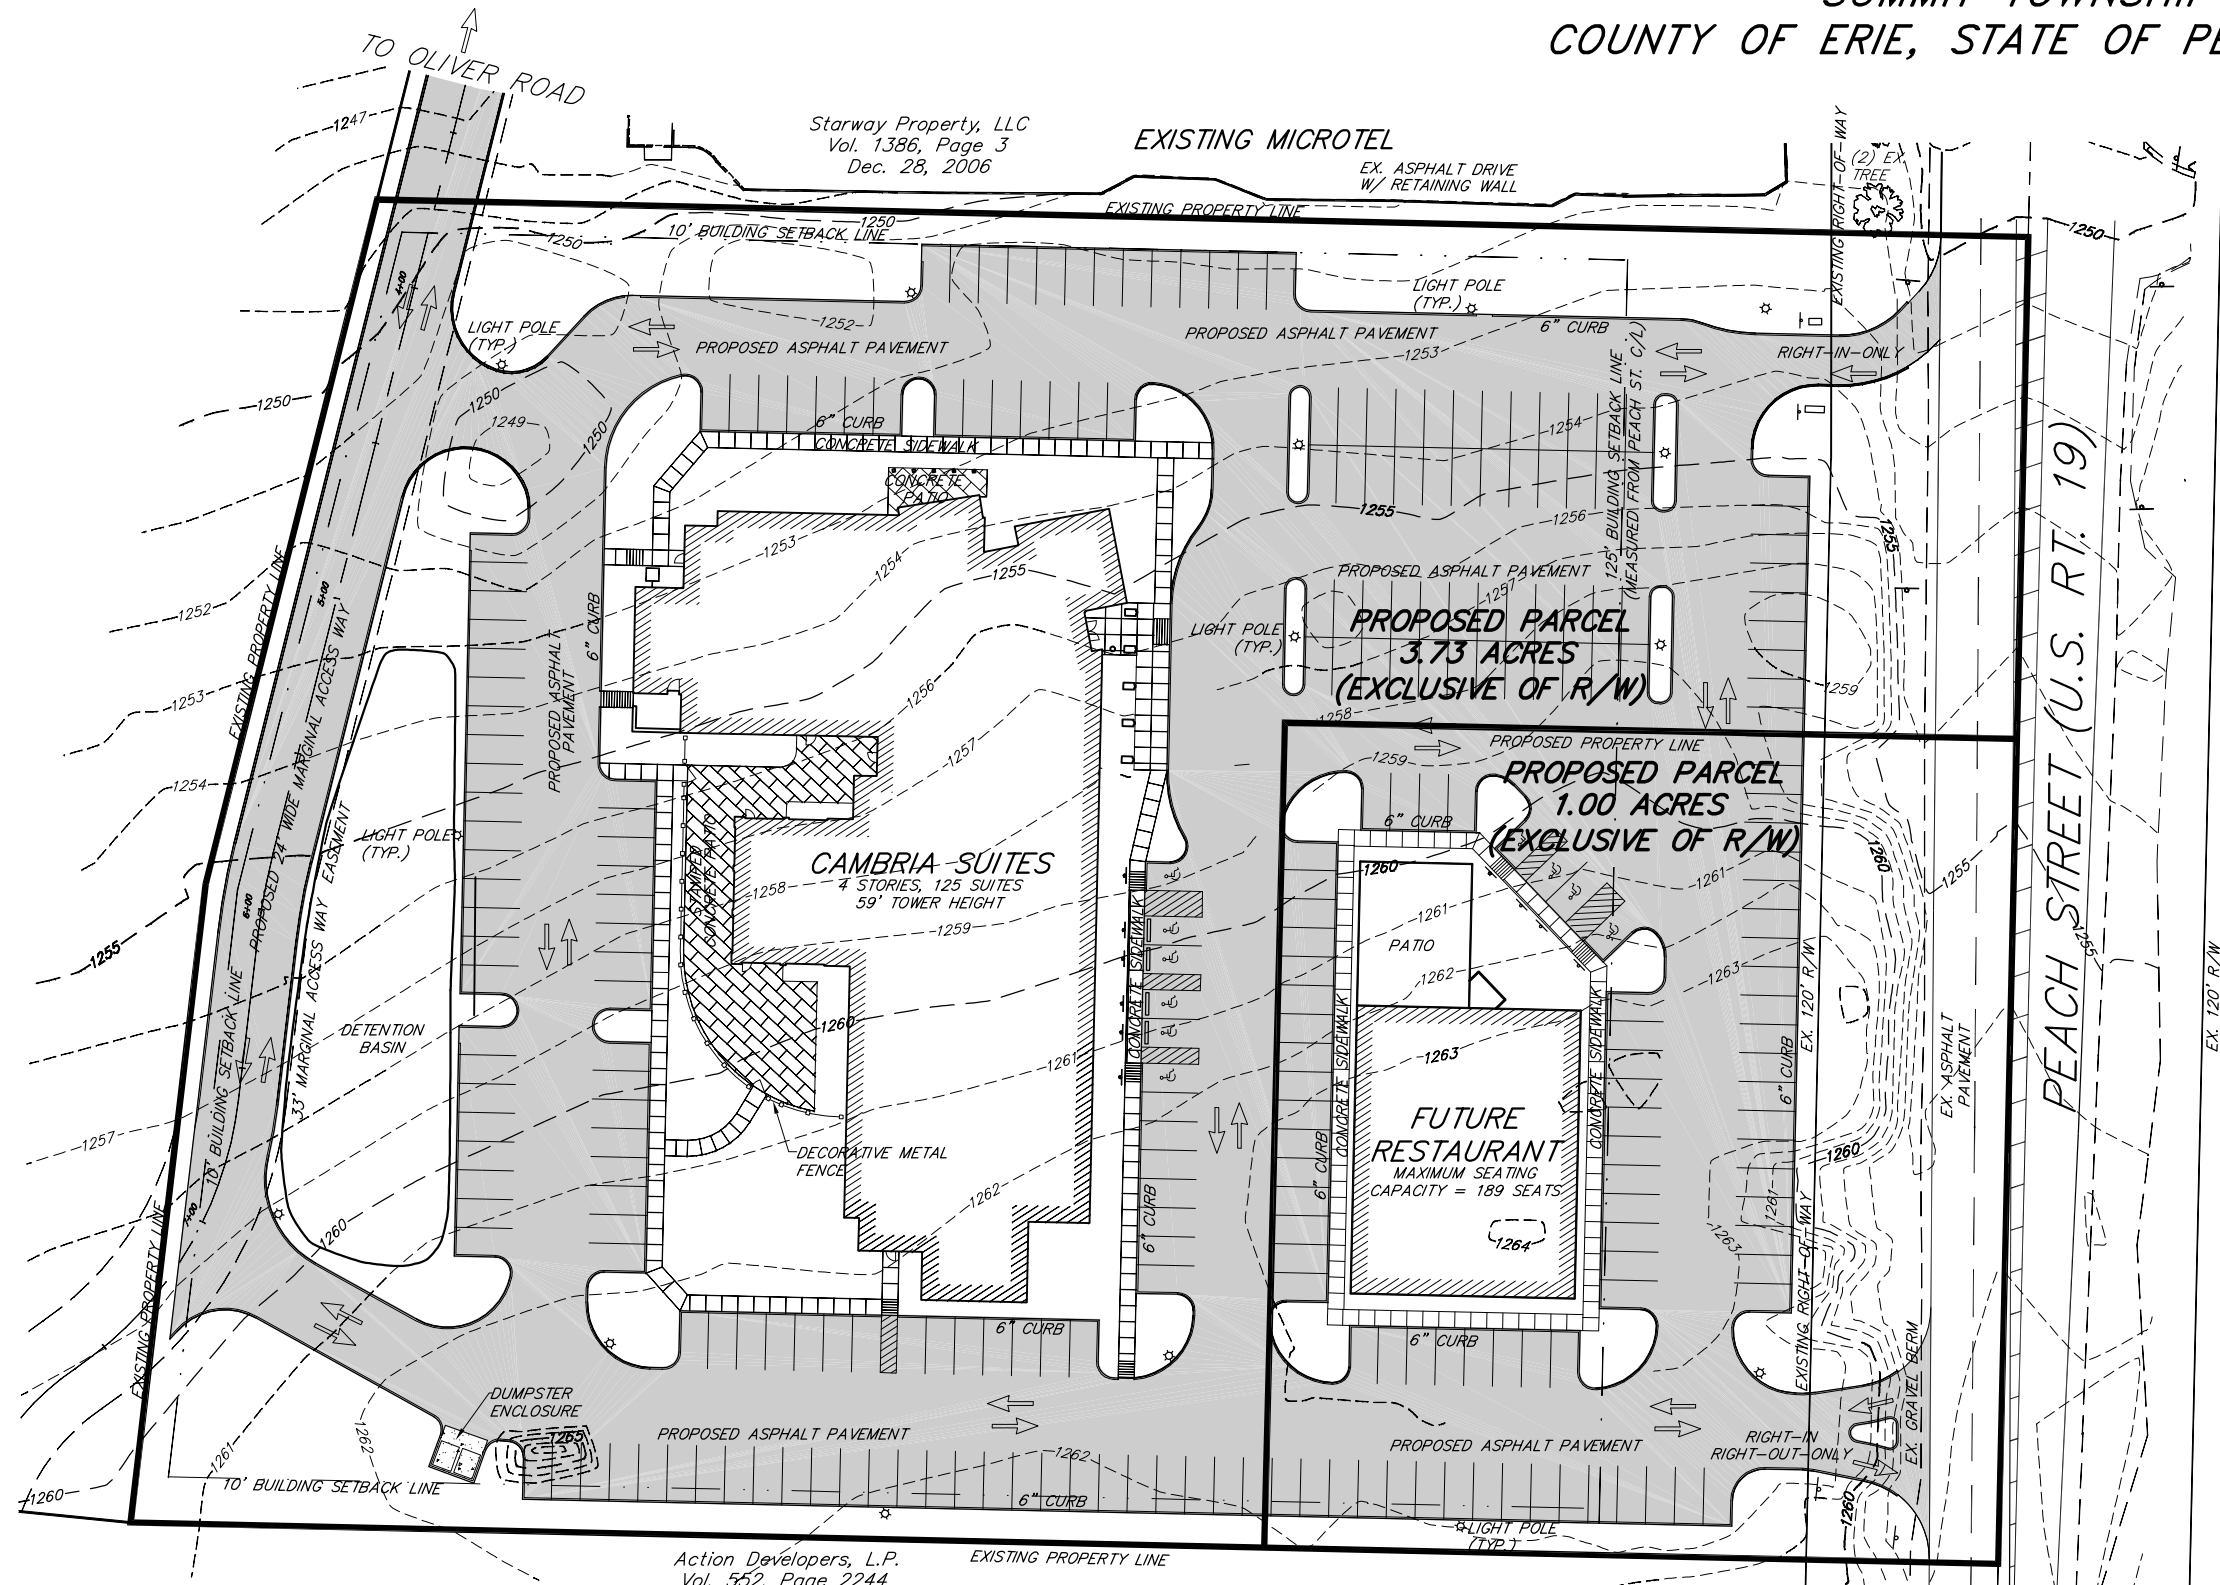

Action Developers, L.P.
Vol. 552, Page 2244
April 7, 1998

— PLAN PREPARED BY —
LEWIS LAND PROFESSIONALS INC.
CIVIL ENGINEERING LAND SURVEYING
8691 WADSWORTH ROAD SUITE 100
WADSWORTH, OH 44281 (330) 335-8232

REVISION TABLE			
NO.	DATE	DESCRIPTION	BY

PROJECT:
CAMBRIA SUITES HOTEL — ERIE, PA

TITLE:
SITE PLAN

SCALE:
HORIZONTAL 1"=60'

DRAWING FILE:
06-406_SALES_PLAT.DWG

DATE:
2/12/08

PROJECT NUMBER:
06-406

SHEET NUMBER:
1 of 1

E:\2006\2006-23-No\06-40\06-406_SALES_PLAT.dwg, 4/30/2008 11:01:01 AM, 1:60

